


SURVEYED BY _____
SUPERVISED BY _____
DESIGNED BY _____

DESIGN FEATURES RELATING TO CONSTRUCTION
OR TO REGULATION AND CONTROL OF TRAFFIC
MAY BE SUBJECT TO CHANGE AS DEEMED
NECESSARY BY THE DEPARTMENT


N	REVISED	STATE	FEDERAL AID	STATE		SHEET NO.
	7/17/08		PROJECT	ROUTE	PROJECT	
		VA.		7		14(6)

IN PROGRESS 10/7/08
NOT FOR CONSTRUCTION

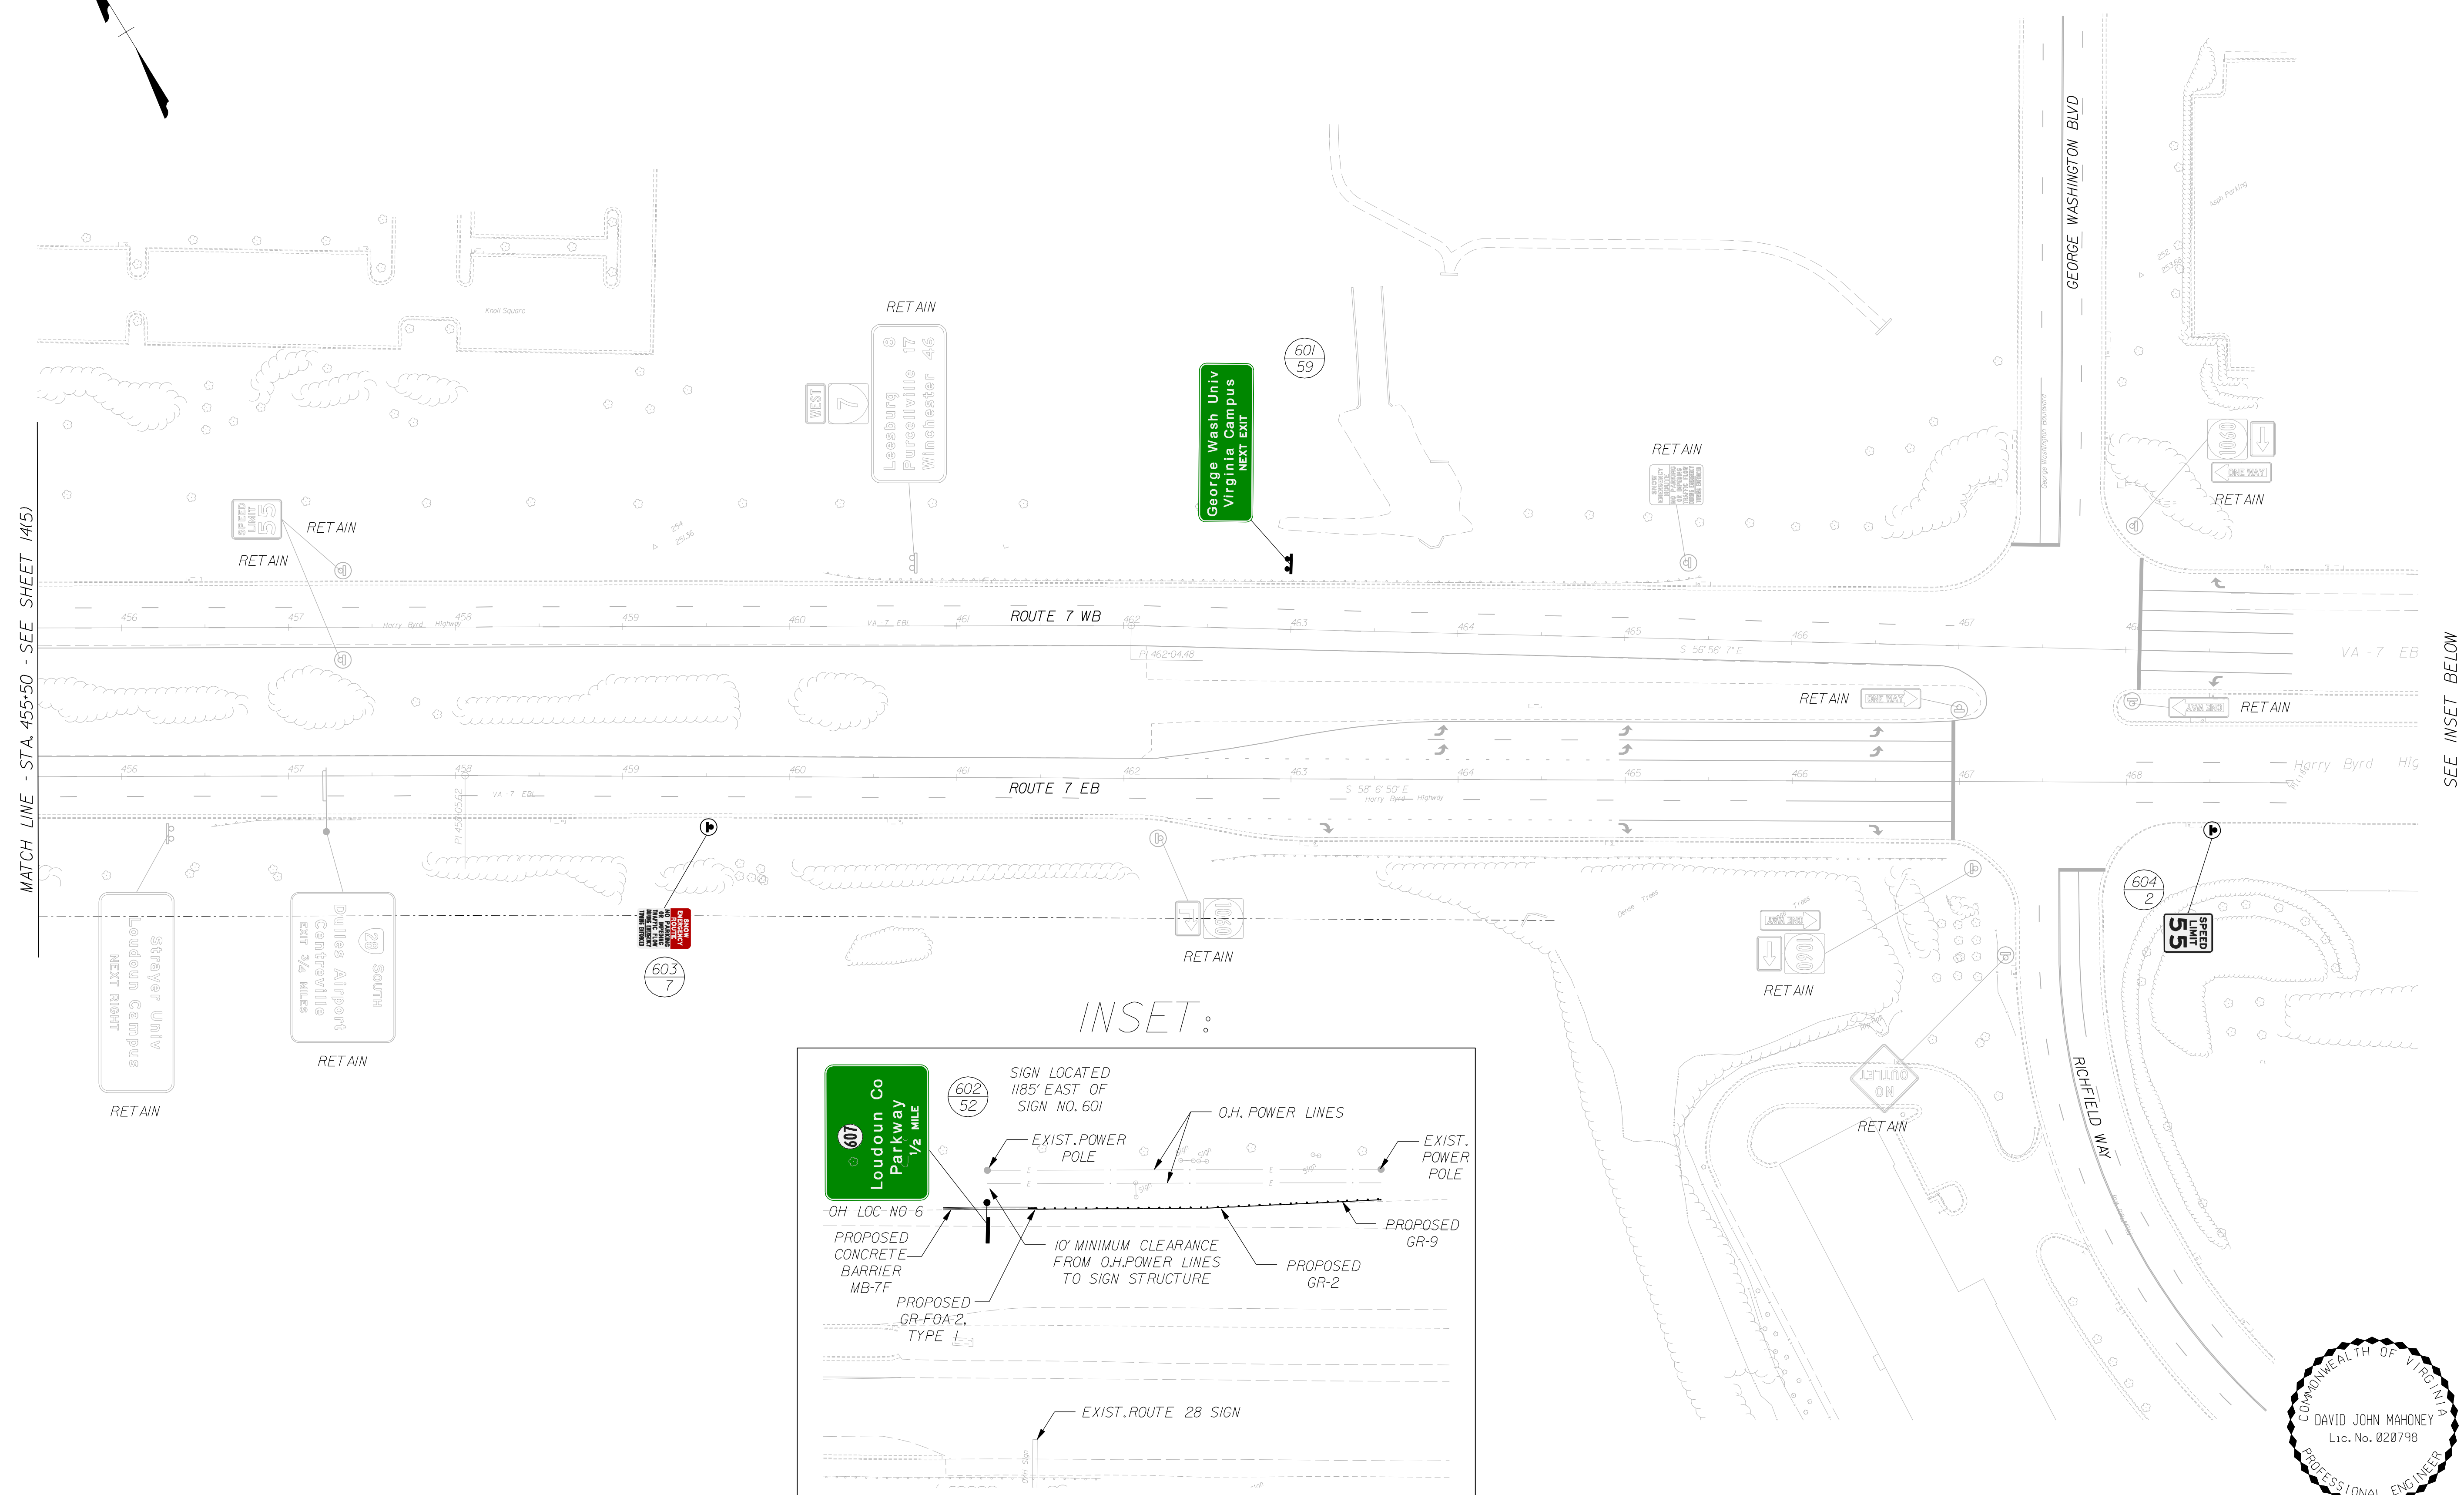


SEE INSET BELOW

INSET:

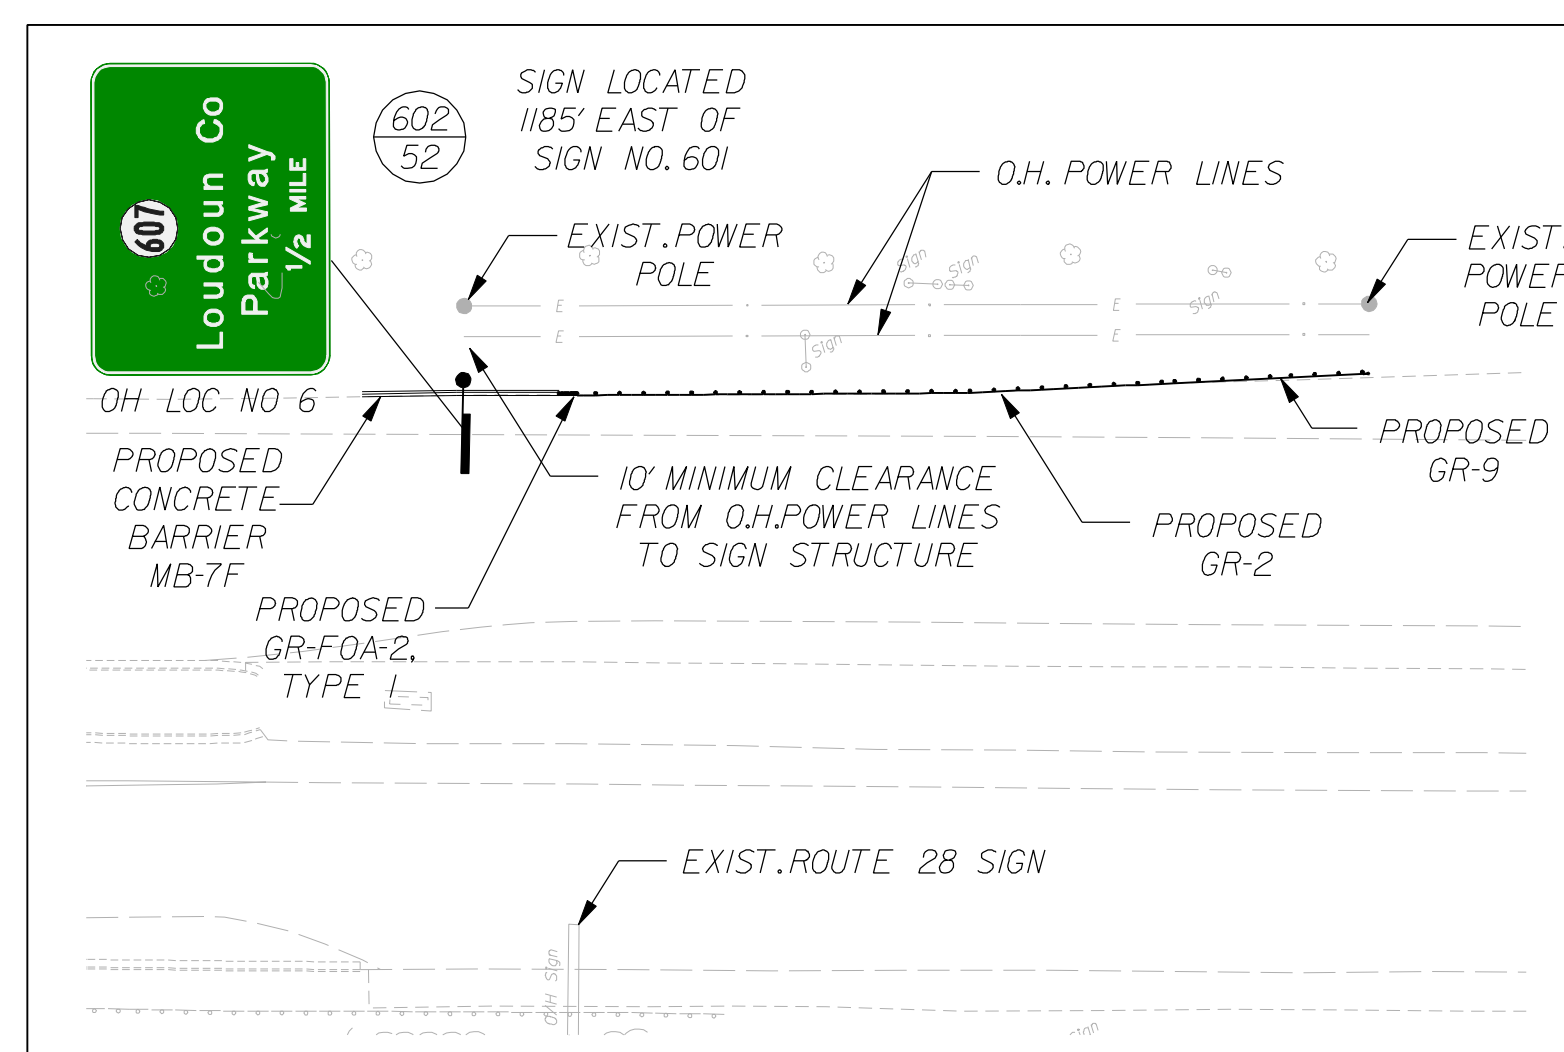

COMMONWEALTH OF VIRGINIA
DAVID JOHN MAHONEY
Lic. No. 020798
PROFESSIONAL ENGINEER

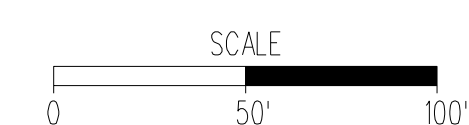

PLAN NO.	PROJECT	FILE NO.	SHEET NO. 14(6)
----------	---------	----------	--------------------